
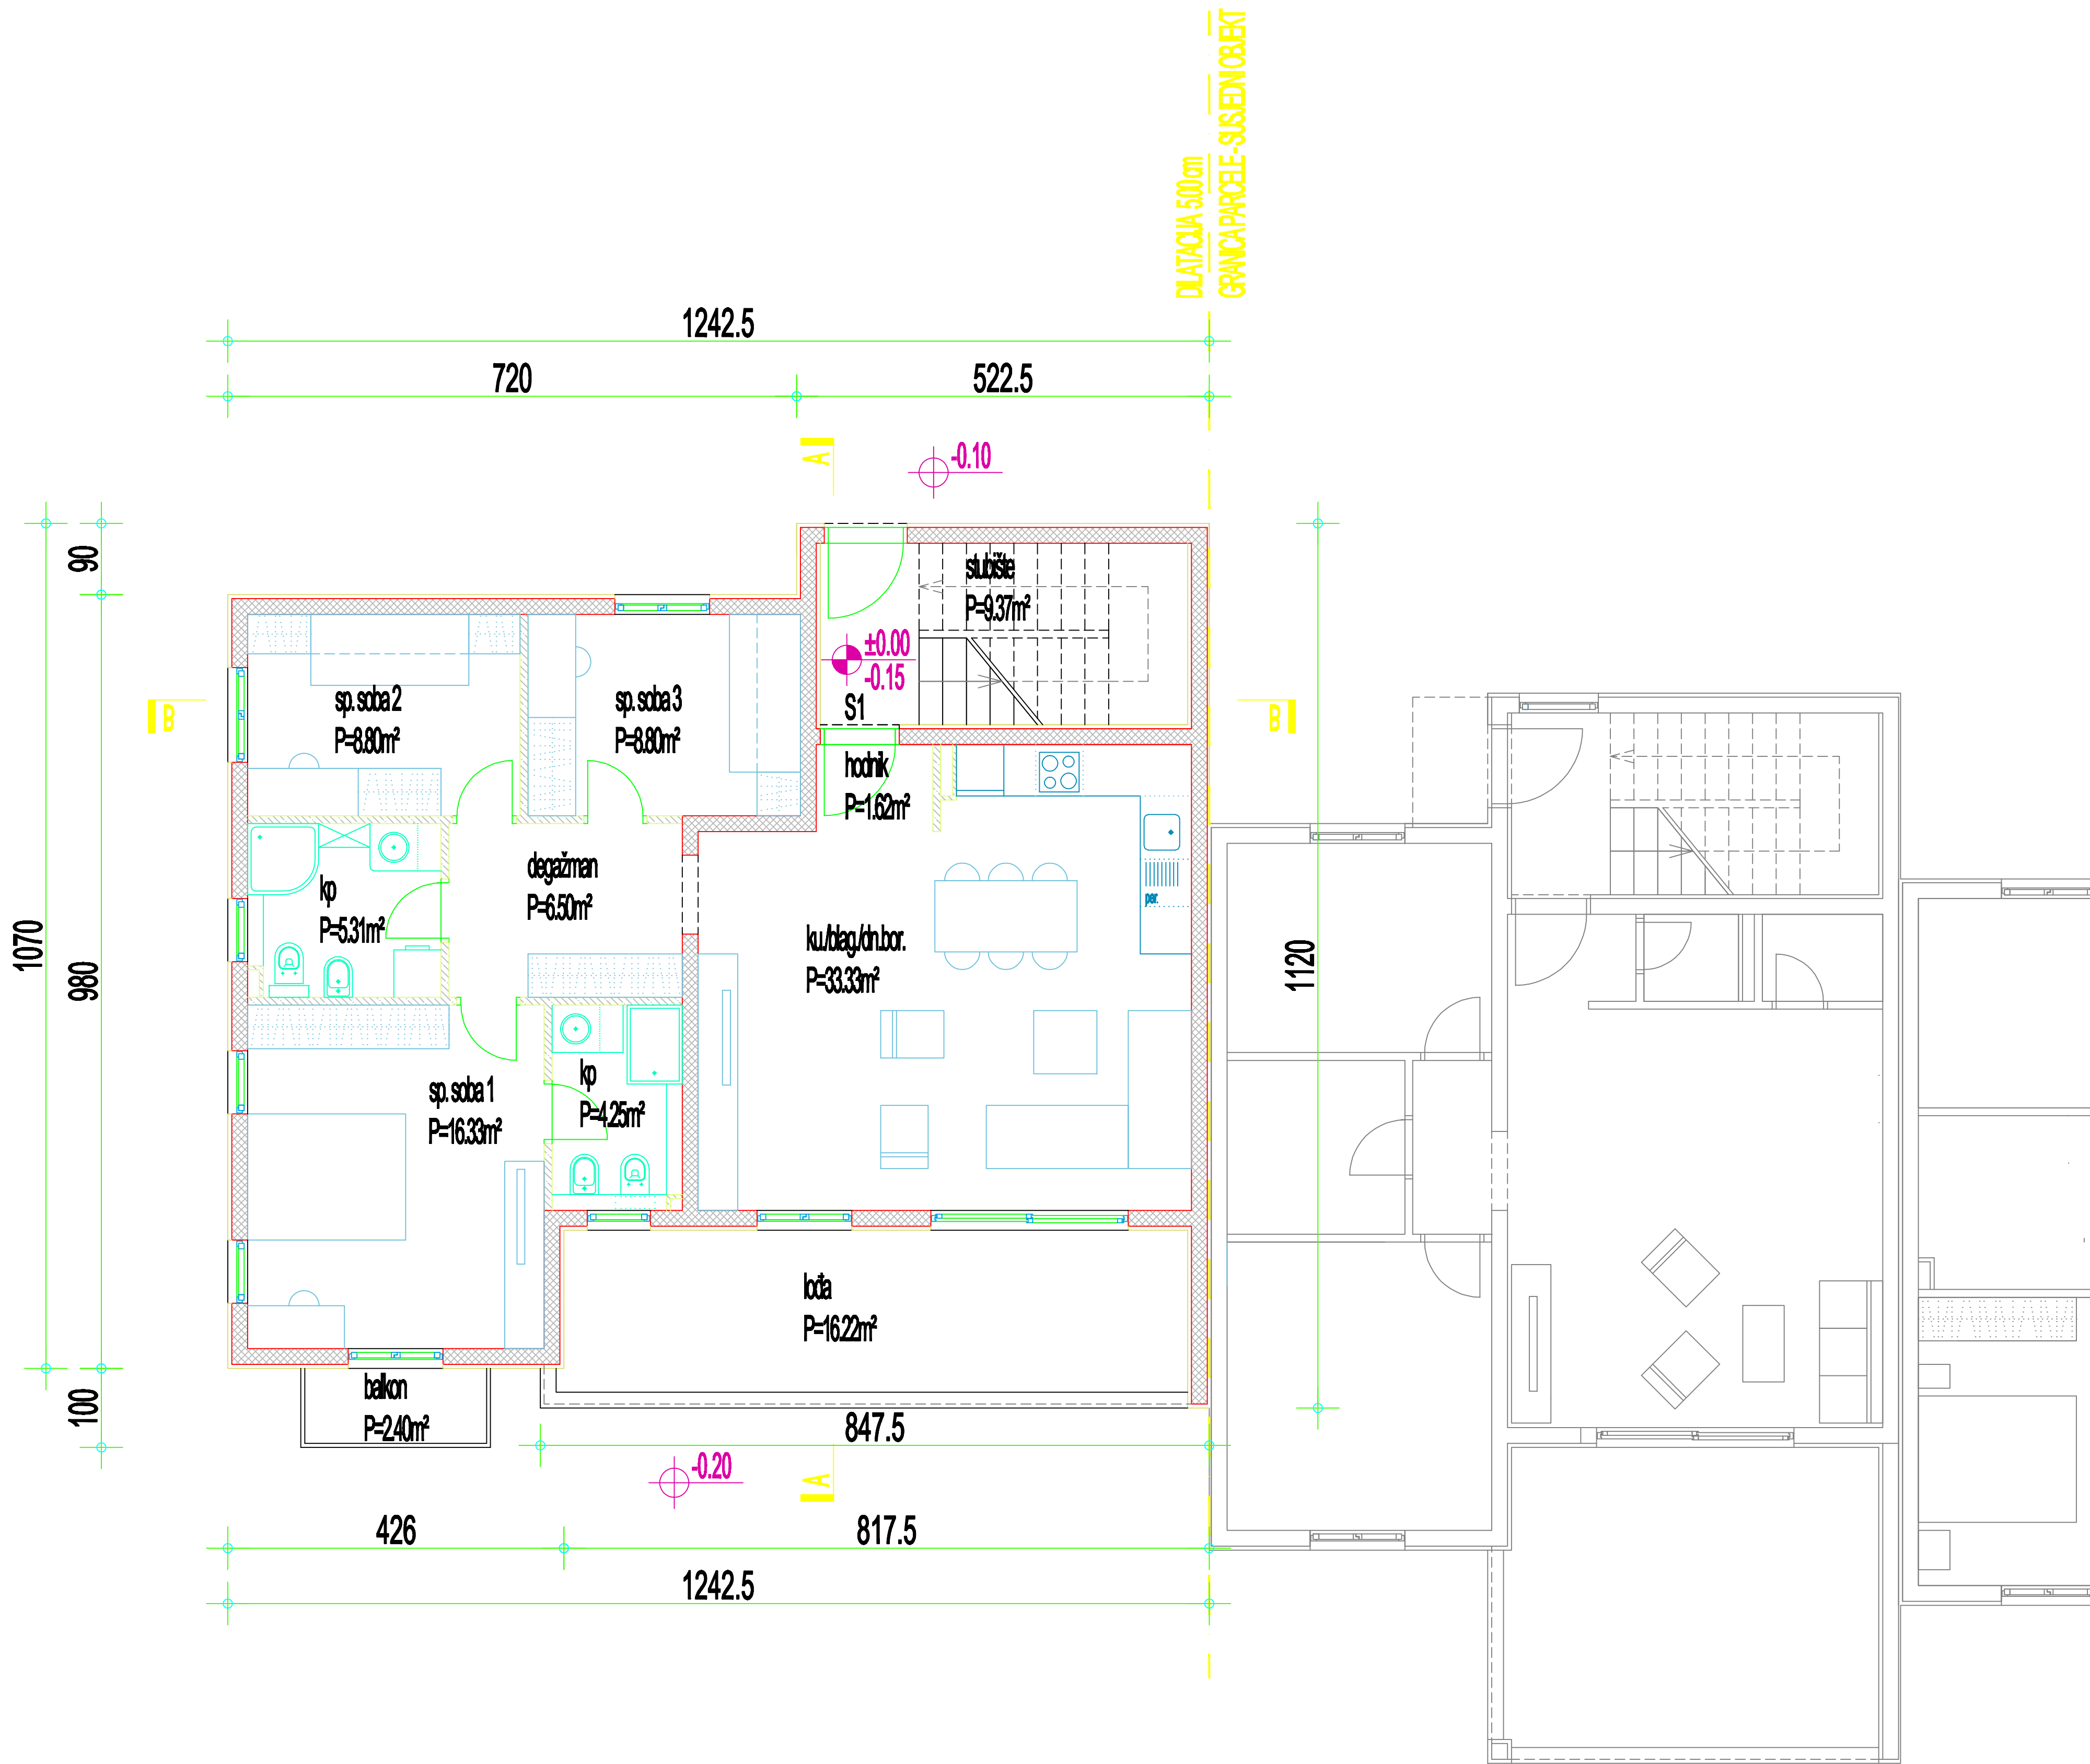


TLOCRT PRIZEMLJA M 1:200

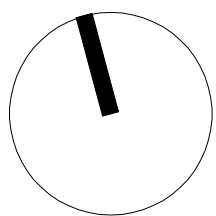

±0.00 = 52.30

- ARMIRANI BETON
- PREGRADNI ZID

"STUDIO ARTIS" d.o.o. PODUZEĆE ZA PROJEKTIRANJE I NADZOR U GRADITELJSTVU Seget Donji, Hrvatskih žrtava 19 tel. 021 881971, fax. 021 797495, email: ozana@st.t-com.hr		TLOCRT PRIZEMLJA		mjerilo M 1:200	
objekt		glavni projektant		Eugen Širola, d.i.a.	
lokacija		suradnici		Ana Nožina, i.g.	
investitor		projektant		Eugen Širola, d.i.a.	
faza projekta		zajednička oznaka		datum izrade	11/08
dio projekta		broj projekta		list	1.3